


**Olsen
deTurck**
ARCHITECTS


2345 Bernville Road
Reading, PA 19605
610.371.9606
Fax 610.371.9607

design@olsendeturck.com
www.olsendeturck.com


COPYRIGHT © 2004
ALL RIGHTS RESERVED. NEITHER ALL NOR ANY PART OF THIS DOCUMENT
MAY BE AMENDED, REPRODUCED, COPIED OR USED IN ANY FORM OR
MANNER EXCEPT PURSUANT TO CONTRACT WITH OR WITH THE SPECIFIC
WRITTEN PERMISSION OF Olsen deTurck Architects, Inc.
PROPERTY RIGHTS ARE EXPRESSLY RESERVED BY Olsen deTurck Architects, Inc.

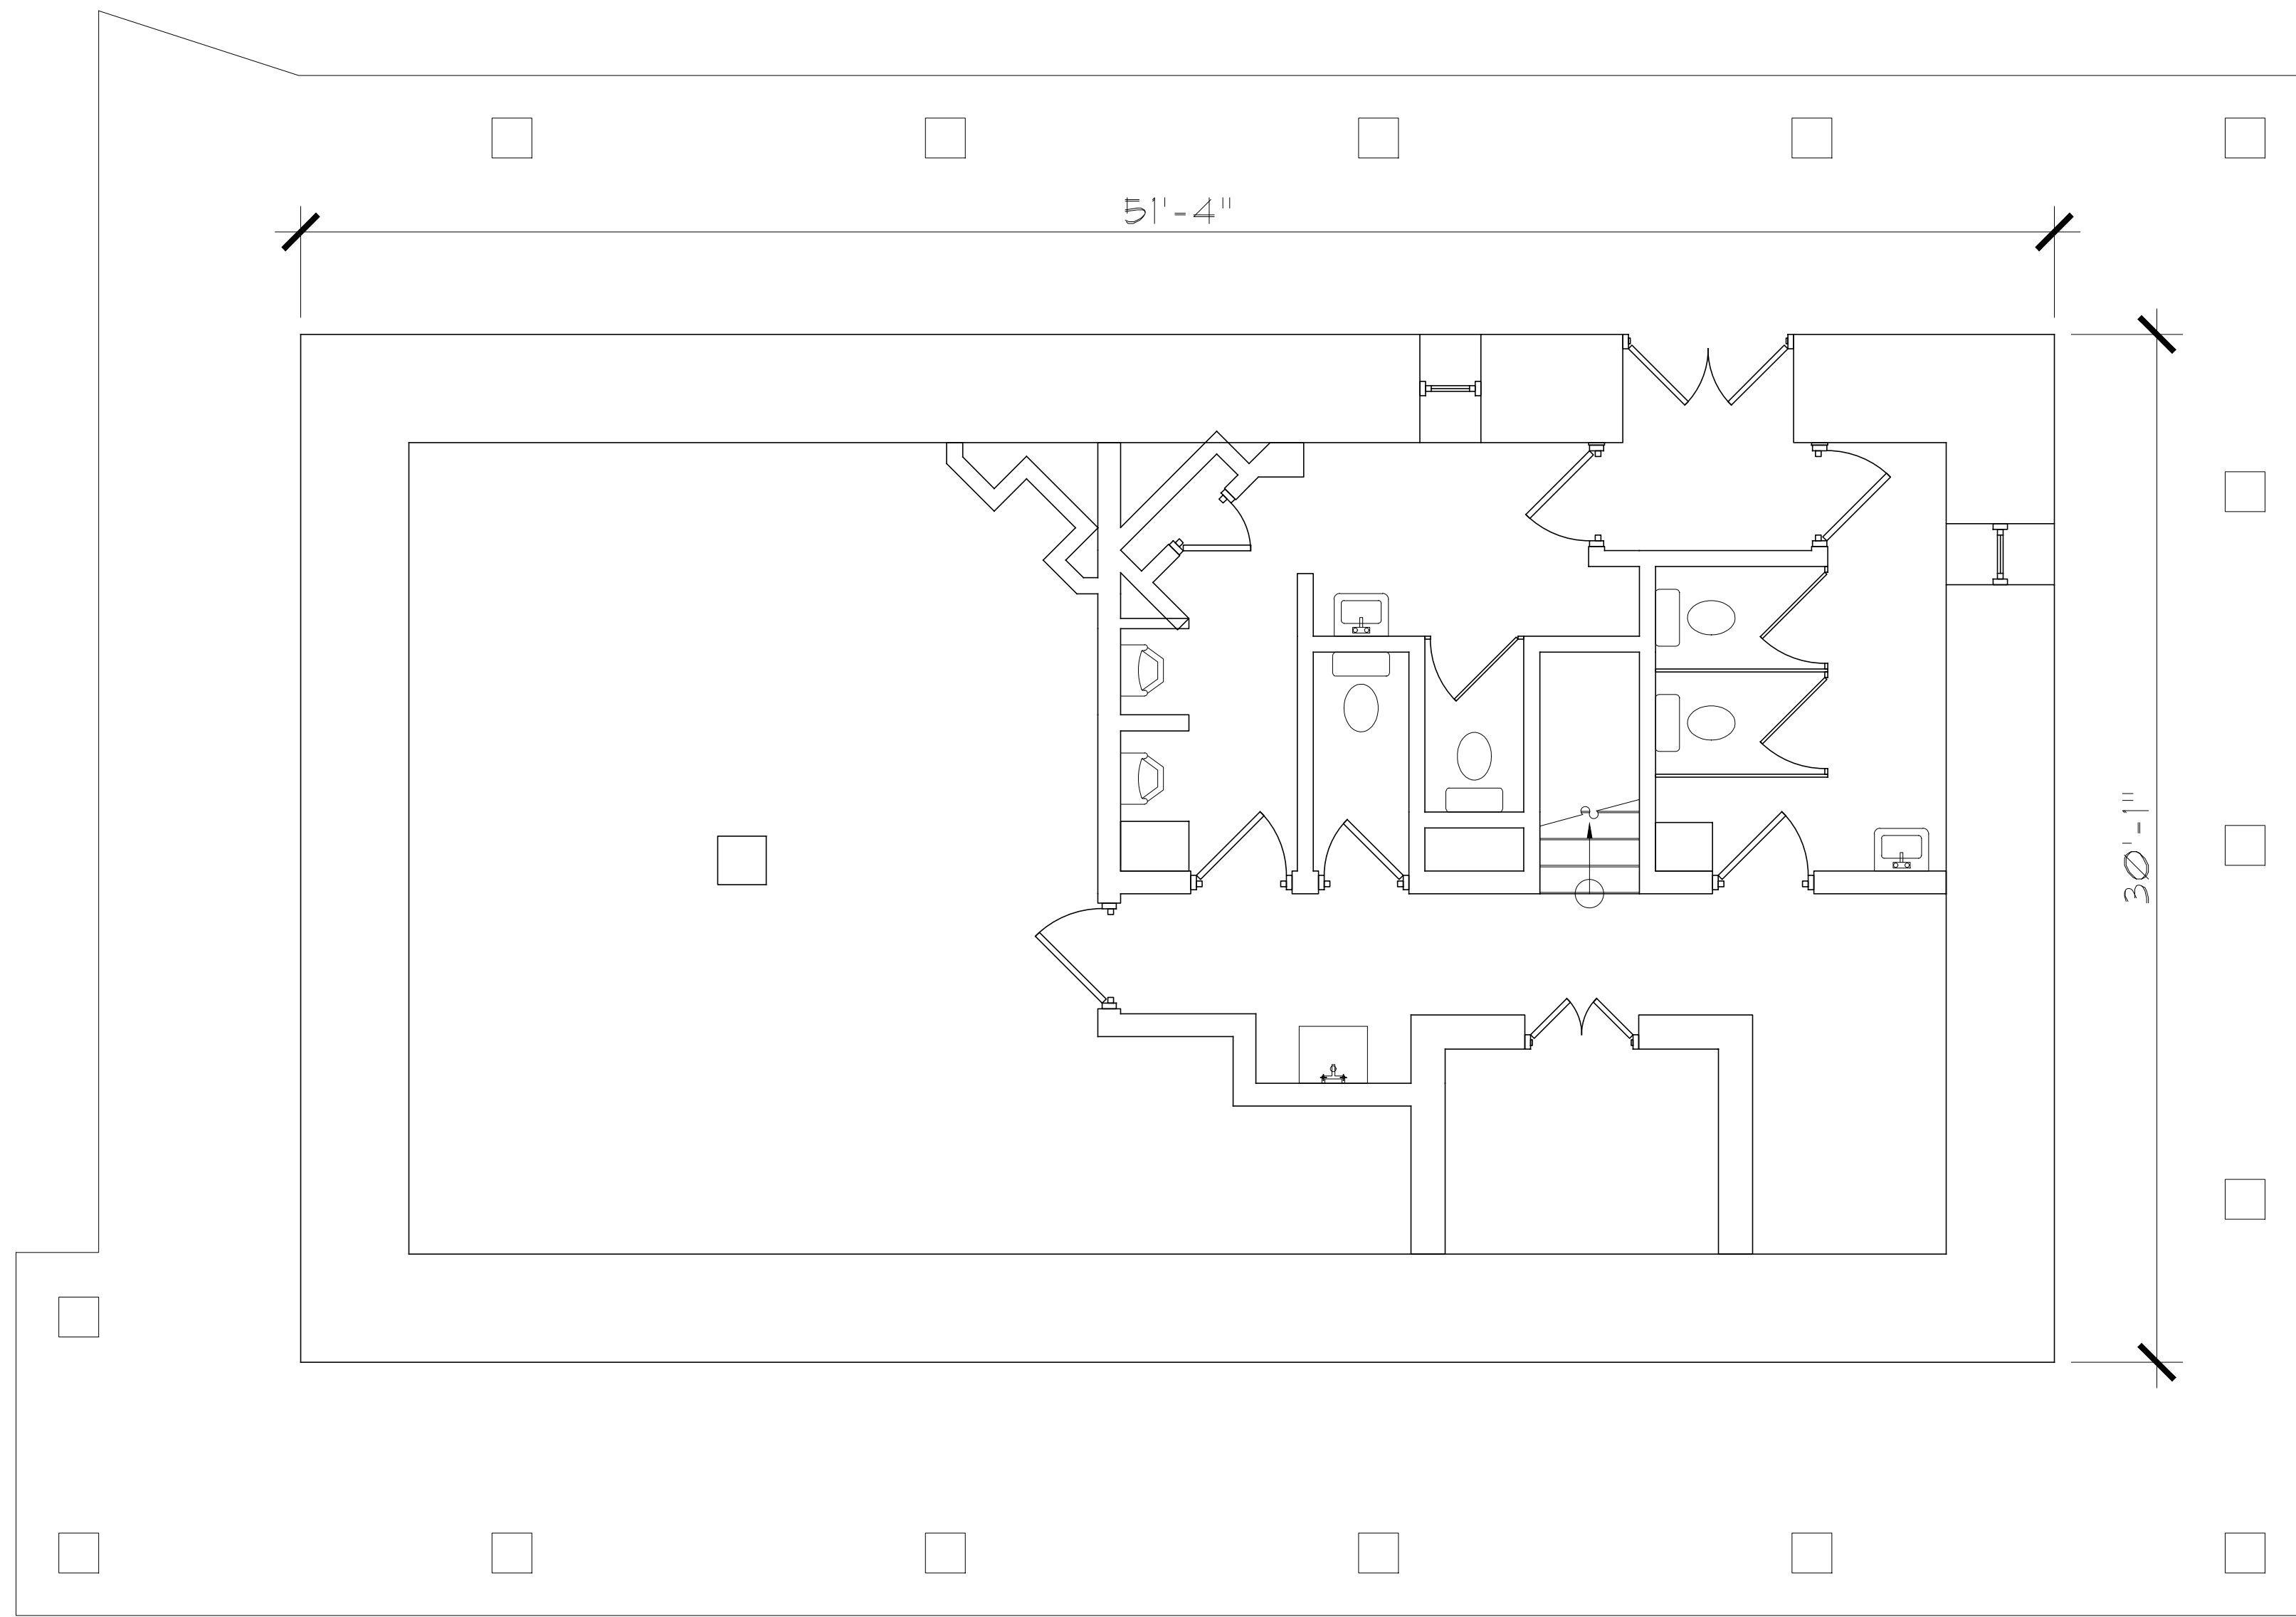


EXISTING CONDITIONS
BASEMENT FLOOR PLAN
SCALE: 1/4" = 1'-0"
GRAPHIC SCALE

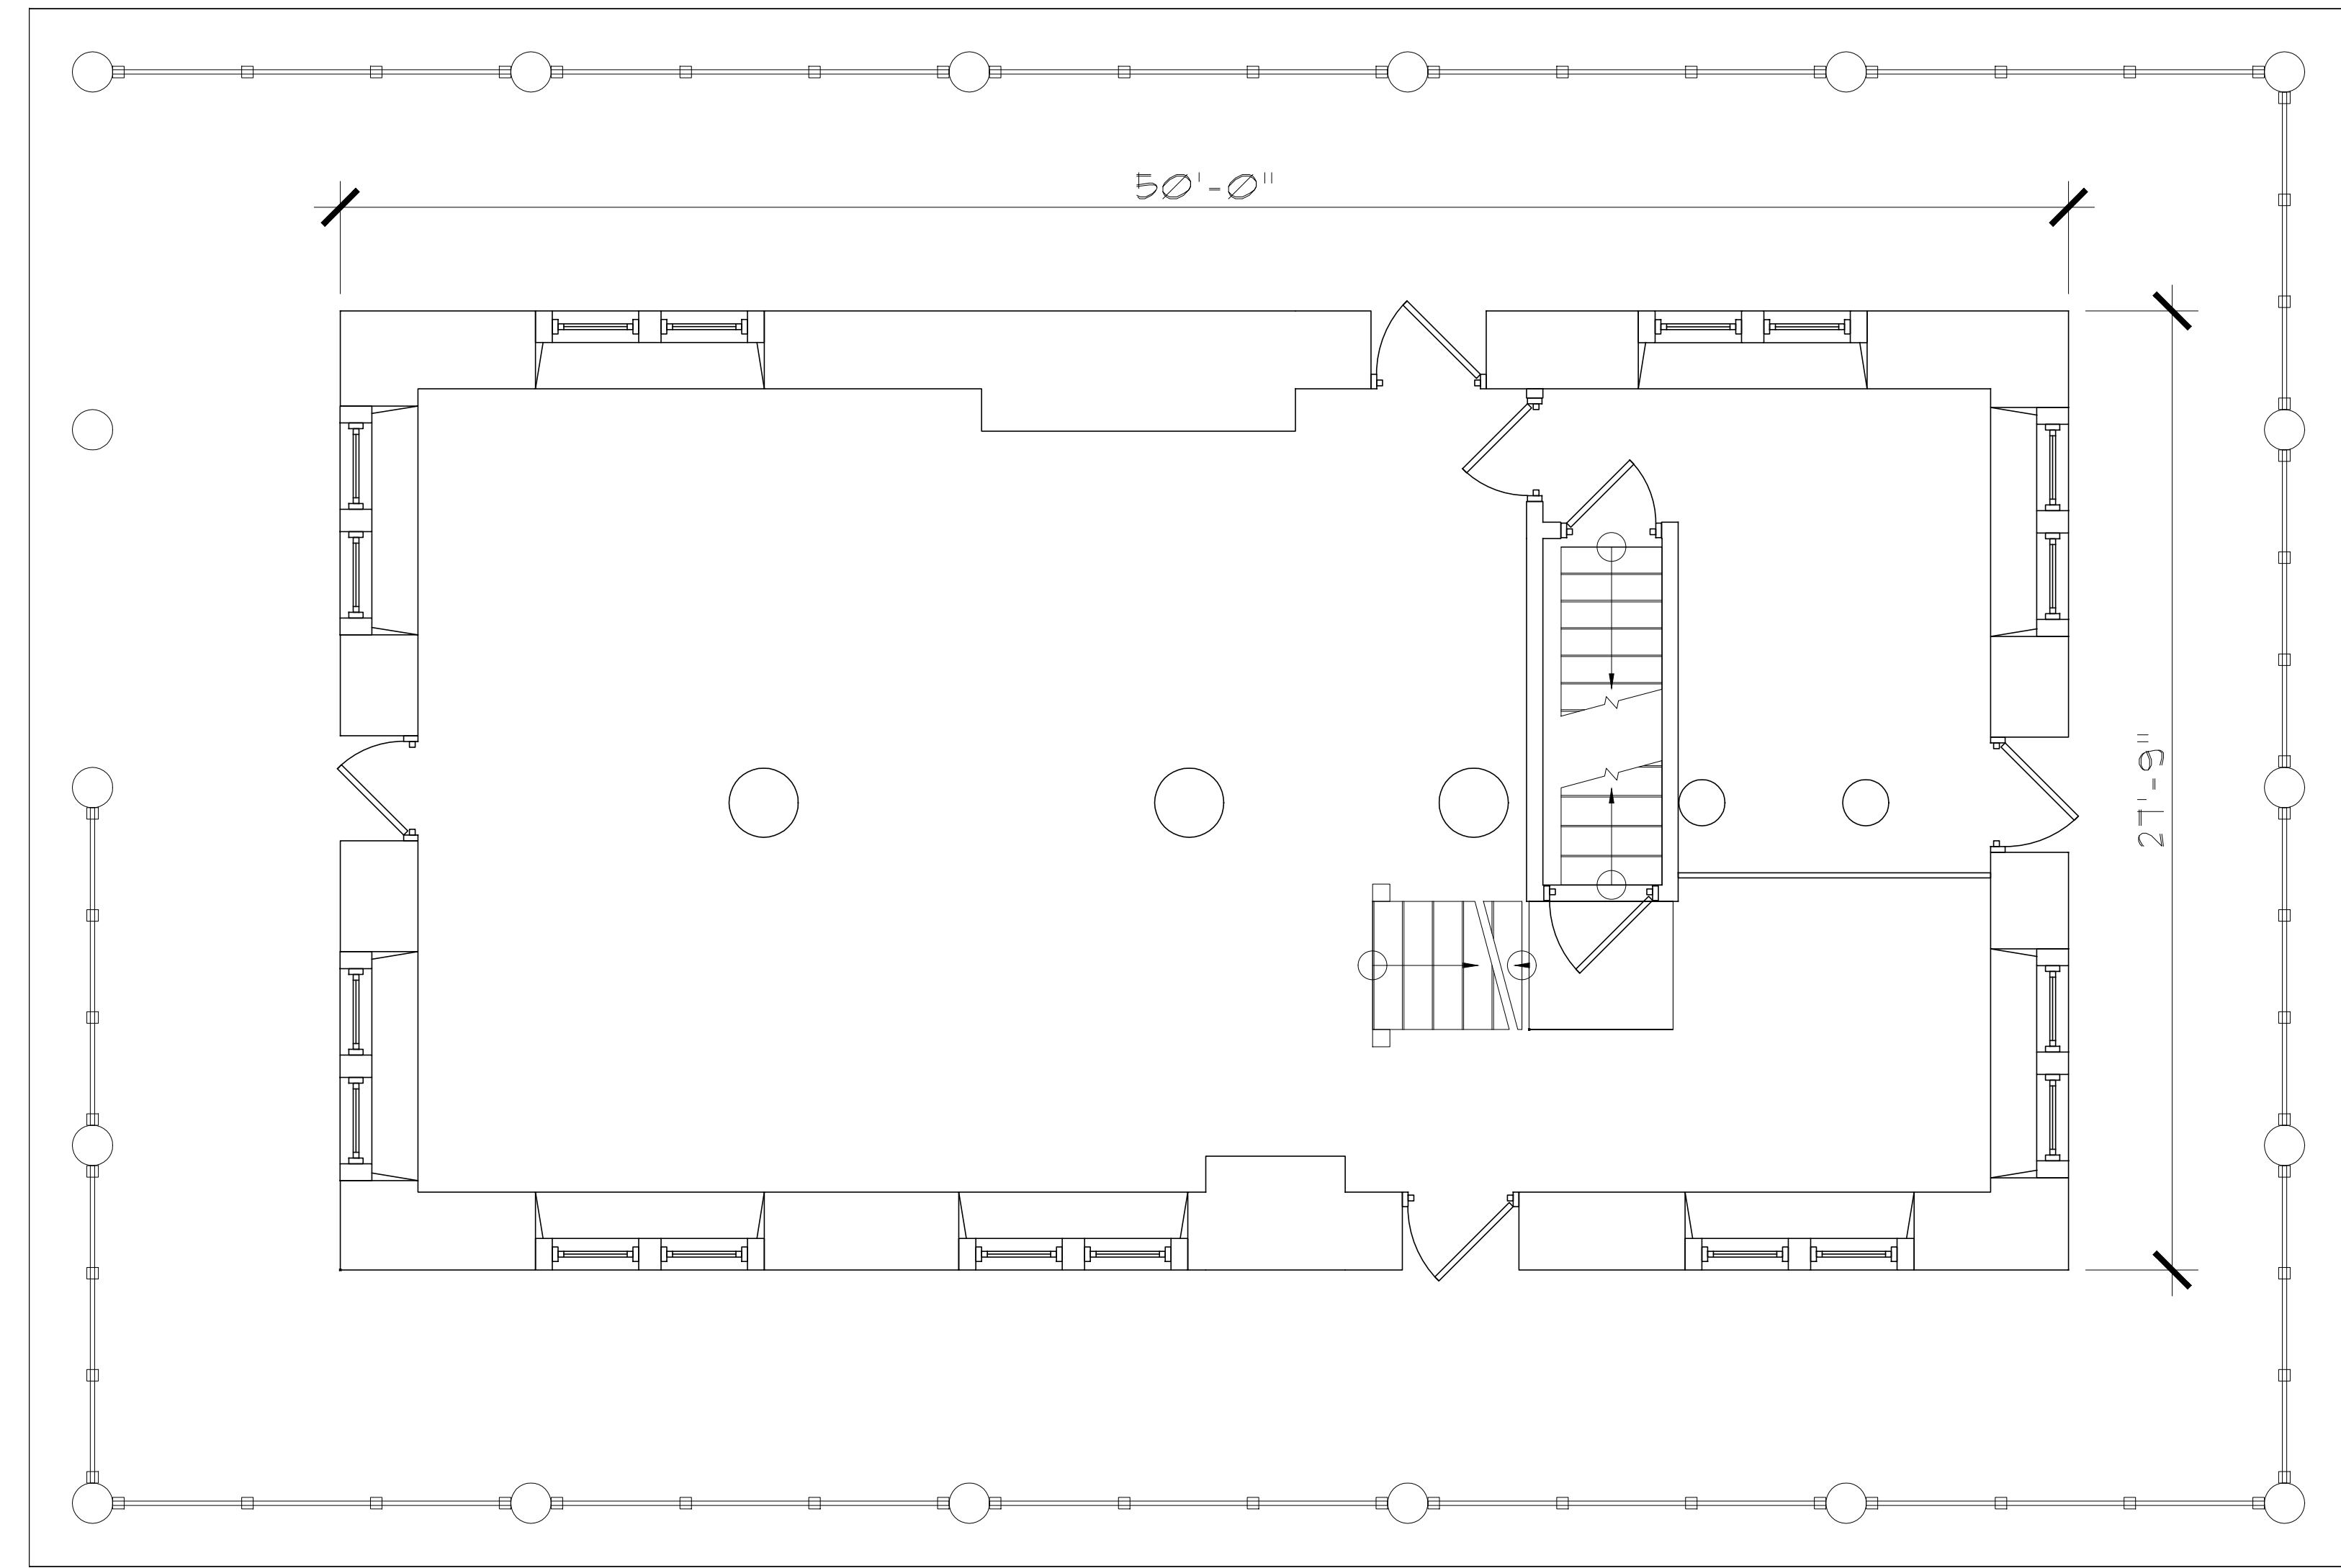

EXISTING CONDITIONS
1st FLOOR FLOOR PLAN
SCALE: 1/4" = 1'-0"
GRAPHIC SCALE

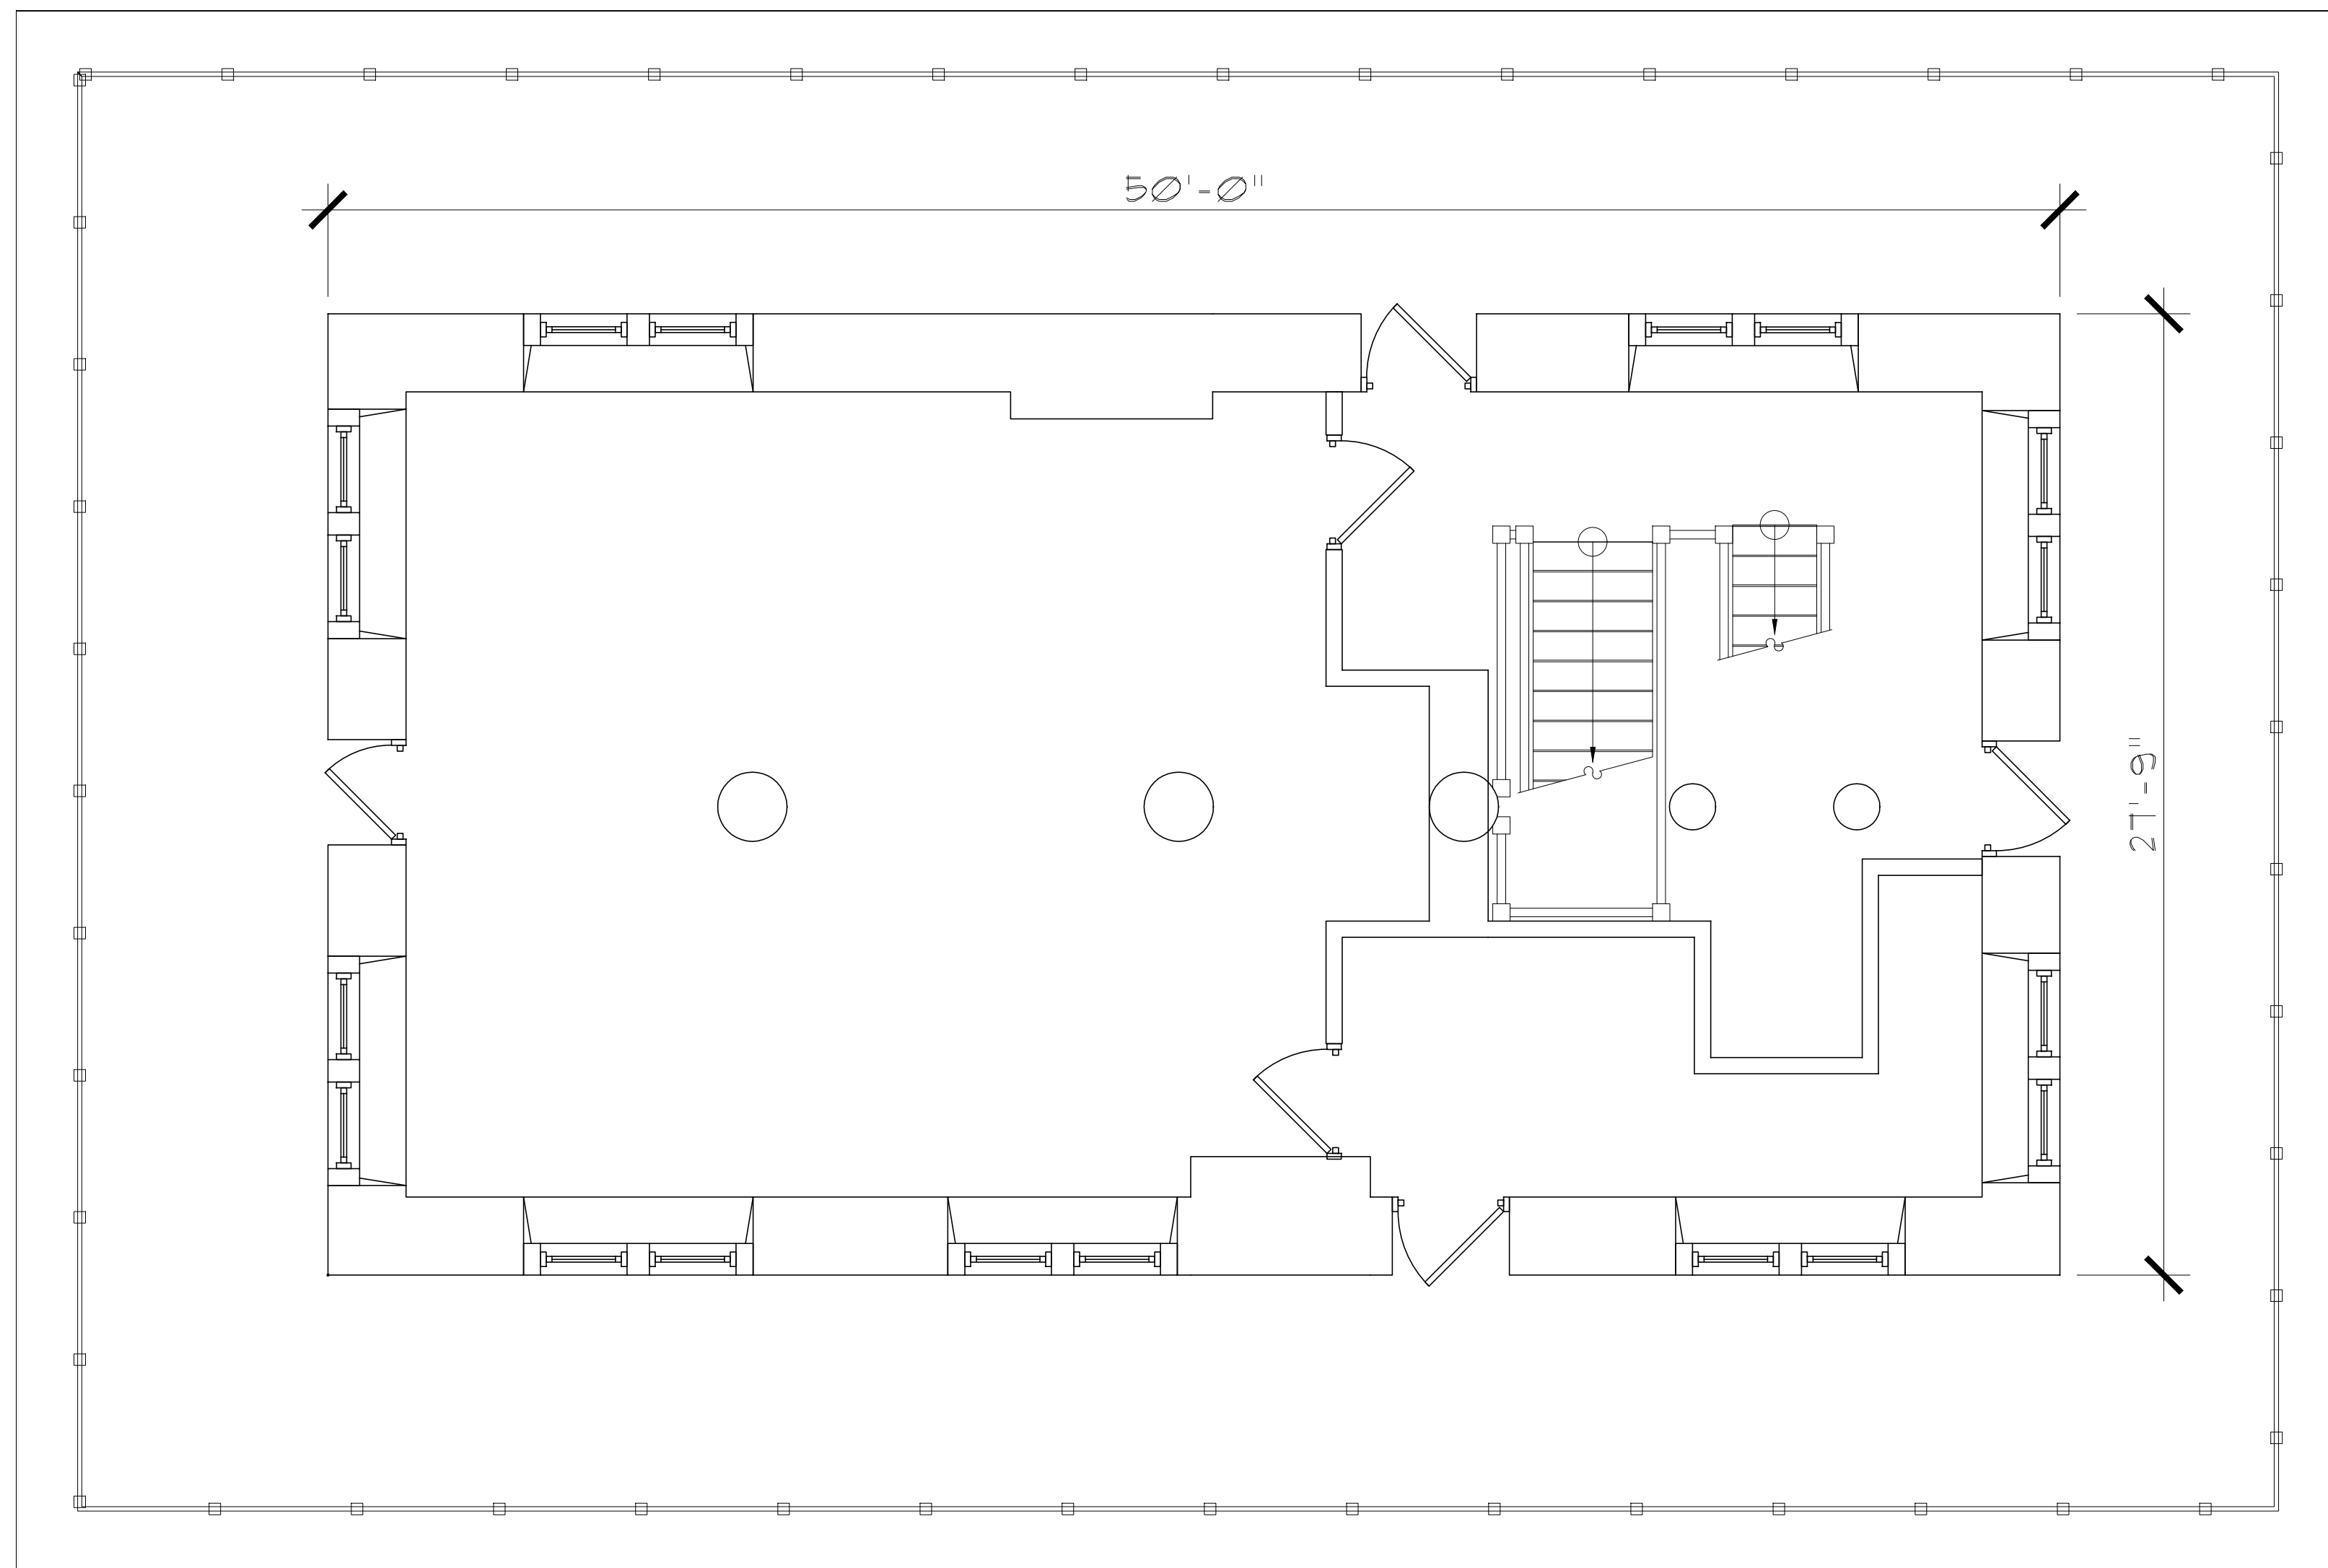

EXISTING CONDITIONS
2nd FLOOR FLOOR PLAN
SCALE: 1/4" = 1'-0"
GRAPHIC SCALE

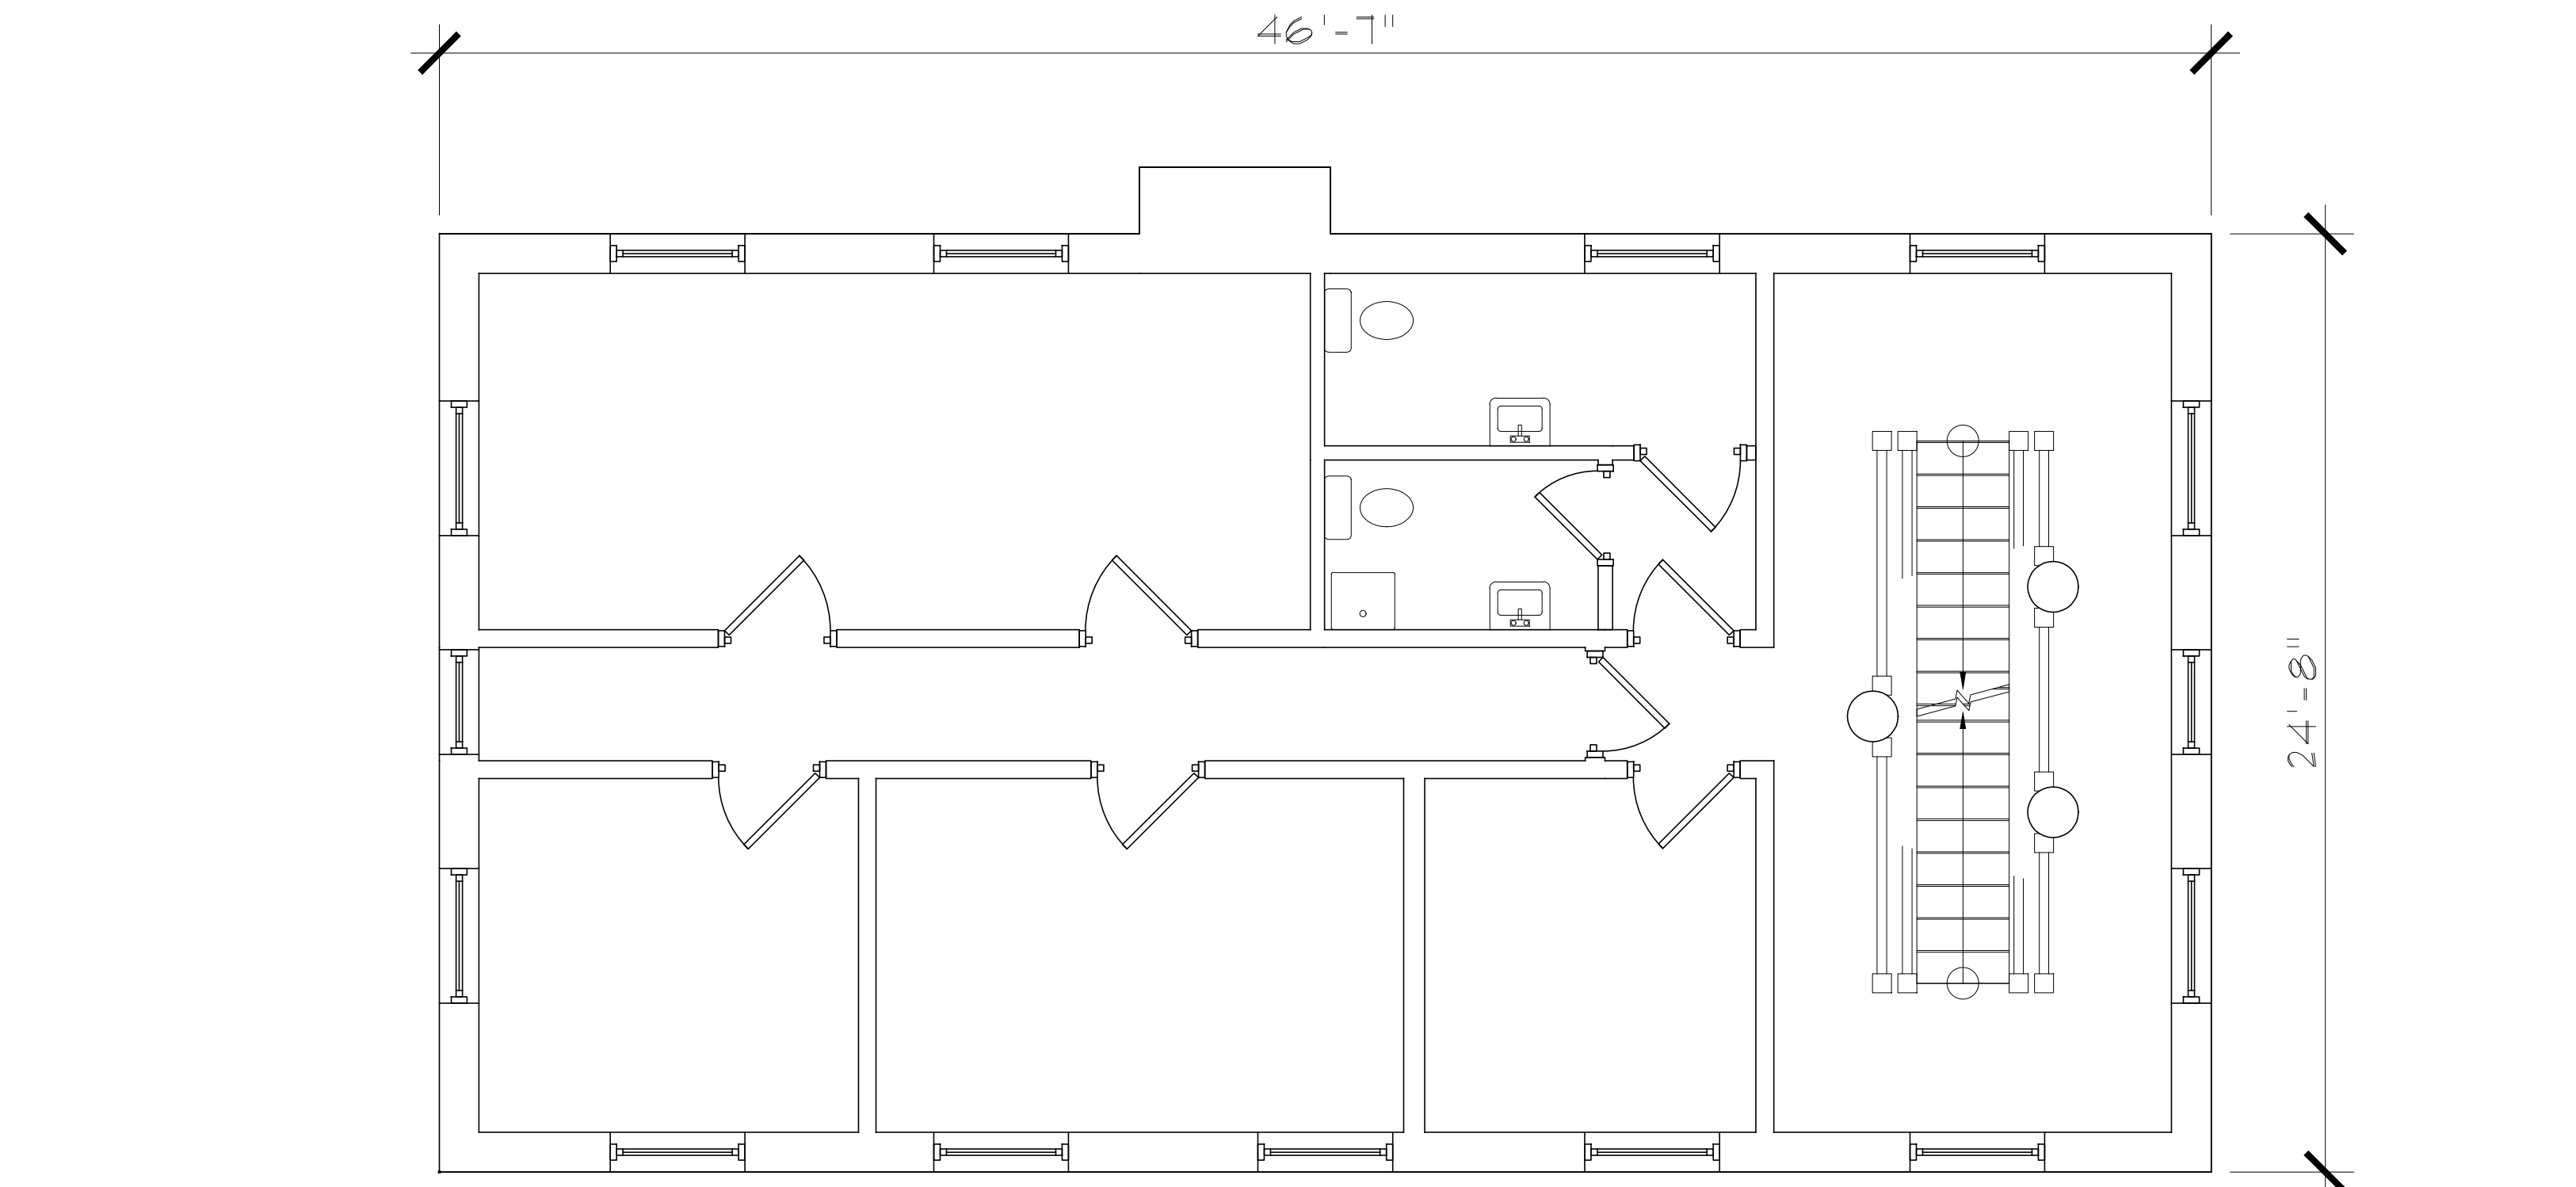

EXISTING CONDITIONS
3rd FLOOR FLOOR PLAN
SCALE: 1/4" = 1'-0"
GRAPHIC SCALE

Existing Conditions

PAGODA

Reading, Berk County, Pennsylvania

△	Date	Activities	Dwg By	Chk By

Revisions:
Drawing Title:
EXISTING CONDITIONS
FLOOR PLANS

Project No: 05003	Scale: 1/4" = 1'-0"
Drawn By: DSM	Contract Date:
Checked By: LCO	Last Update:
Seal:	Drawing No: A-1.0