



EXISTING CONDITIONS
4th FLOOR PLAN
SCALE: 1/4" = 1'-0"
GRAPHIC SCALE

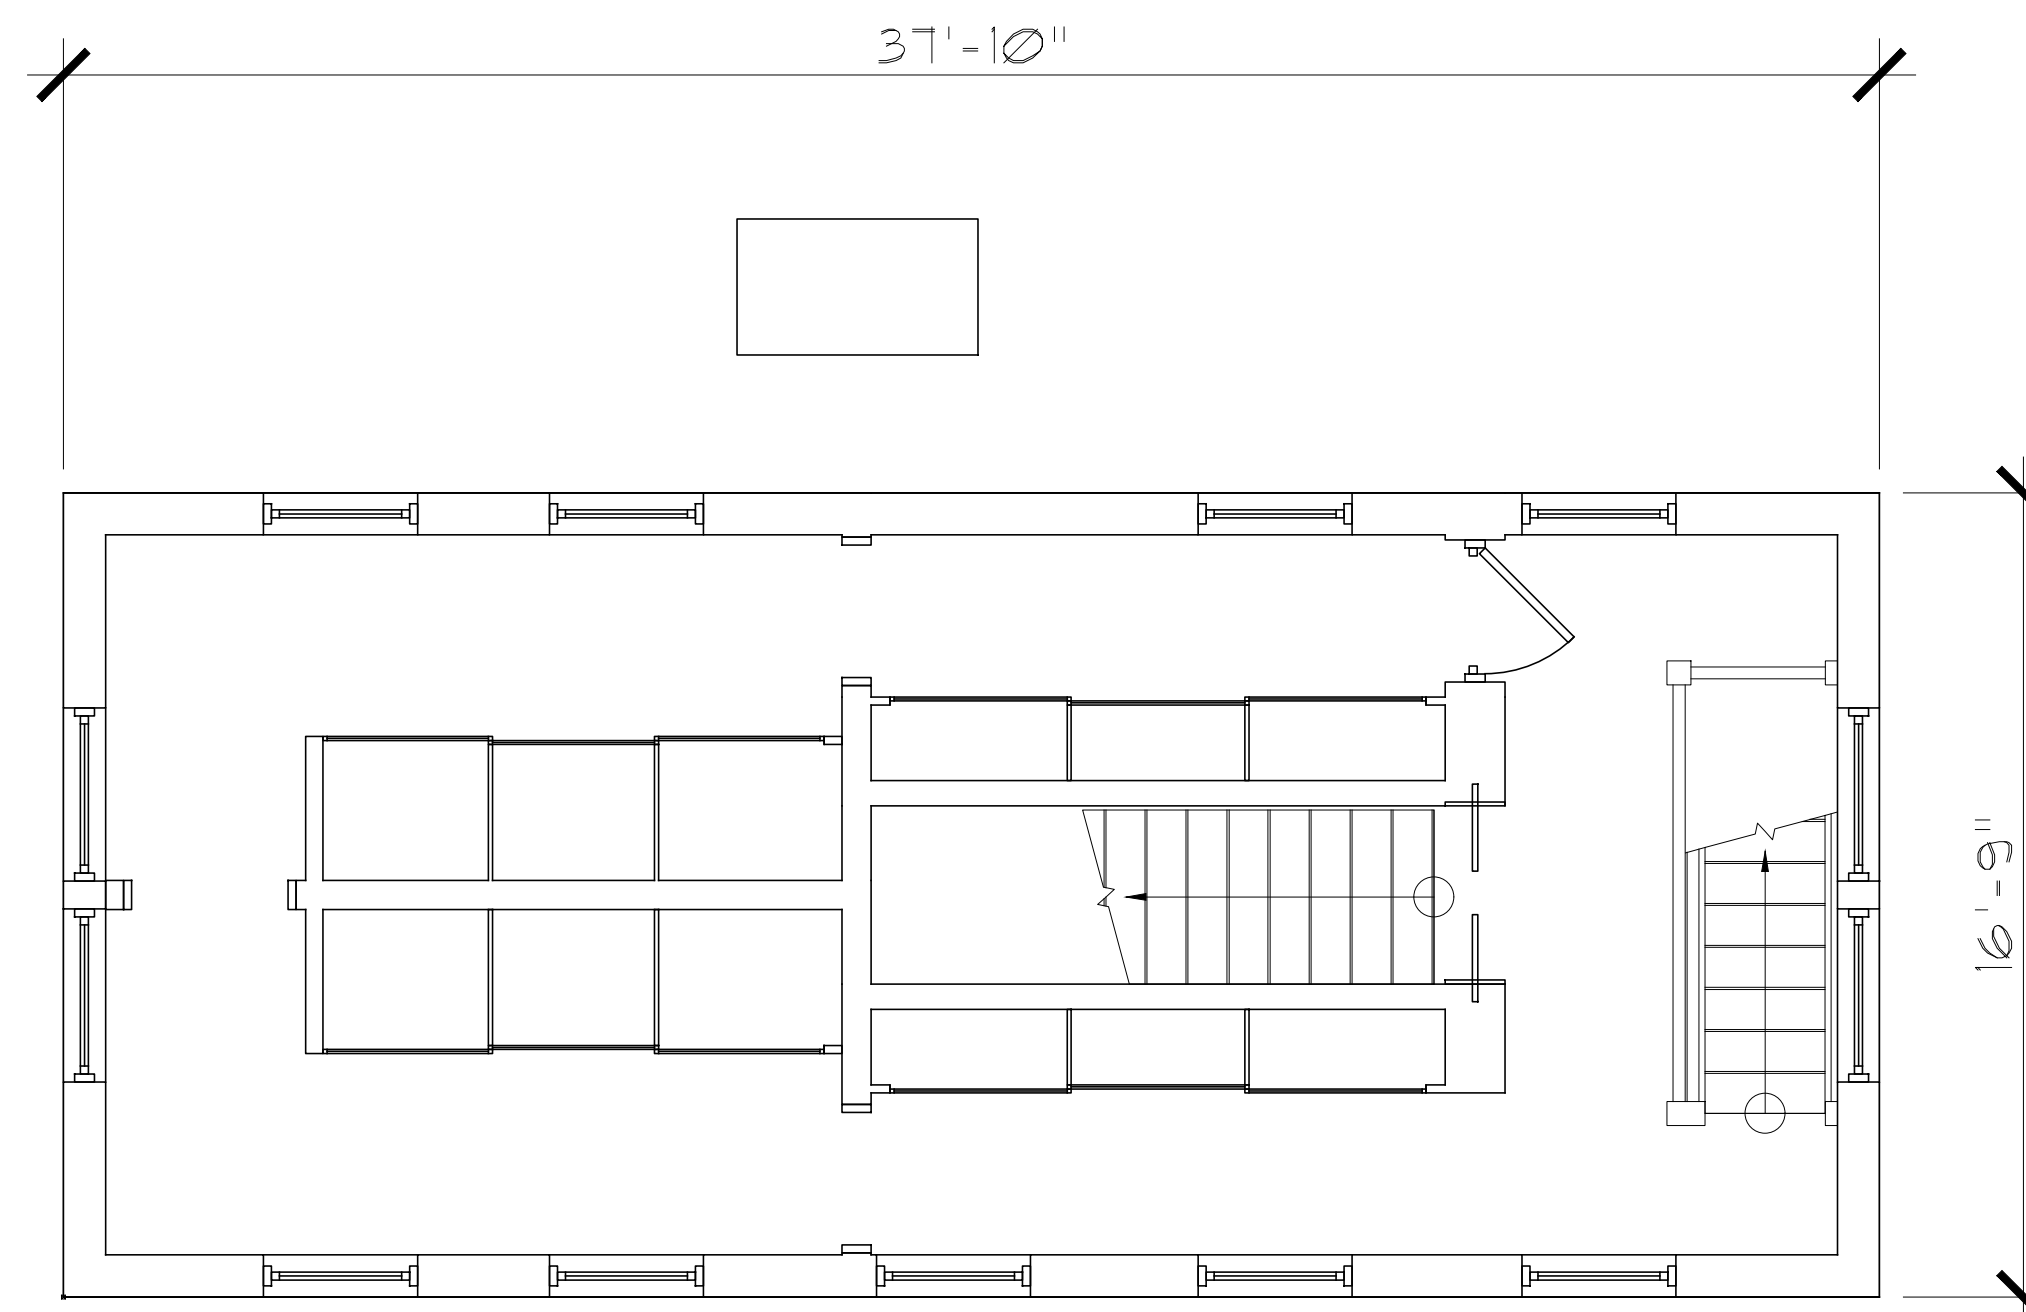

EXISTING CONDITIONS
5th FLOOR PLAN
SCALE: 1/4" = 1'-0"
GRAPHIC SCALE

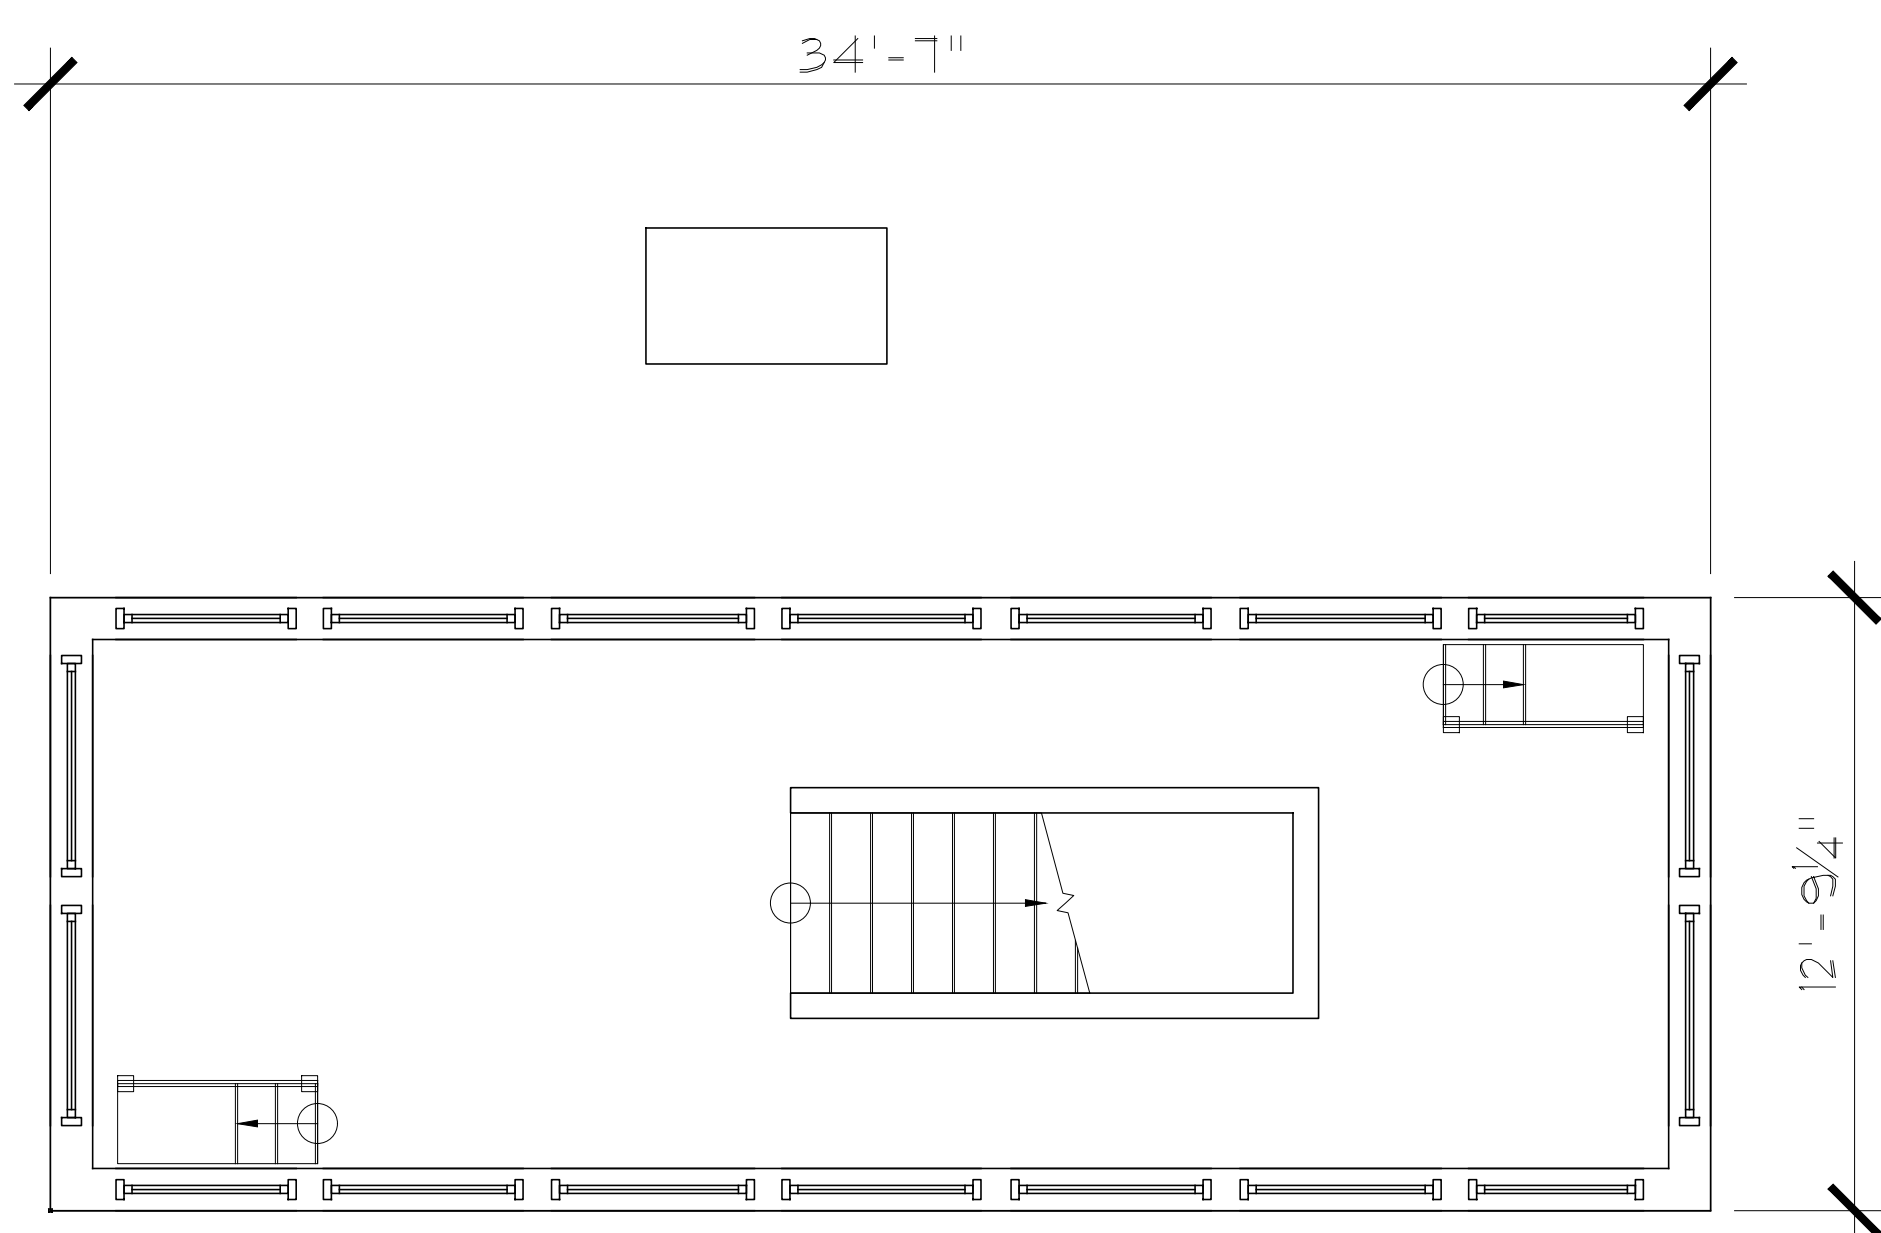

EXISTING CONDITIONS
6th FLOOR PLAN
SCALE: 1/4" = 1'-0"
GRAPHIC SCALE



Olsen
deTurck
ARCHITECTS
2345 Bernville Road
Reading, PA 19605
610.371.9606
Fax 610.371.9607
design@olsendeturck.com
www.olsendeturck.com

COPYRIGHT © 2004
ALL RIGHTS RESERVED. NEITHER ALL NOR ANY PART OF THIS DOCUMENT
MAY BE REPRODUCED, REPRODUCED, COPIED OR USED IN ANY FORM OR
MANNER EXCEPT PURSUANT TO CONTRACT WITH OR WITH THE SPECIFIC
WRITTEN PERMISSION OF Olsen deTurck Architects, Inc.
PROPERTY RIGHTS ARE EXPRESSLY RESERVED BY Olsen deTurck Architects, Inc.

Existing Conditions
PAGODA
Reading, Berk County, Pennsylvania

△	Date	Activities	Dwg By	Chk By

Revisions:
Drawing Title:
EXISTING CONDITIONS
FLOOR PLANS

Project No: 05003	Scale: 1/4" = 1'-0"
Drawn By: DSM	Contract Date:
Checked By: LCO	Last Update:
Seal:	Drawing No: A-1.1